


PARTITION PLAN LEGEND

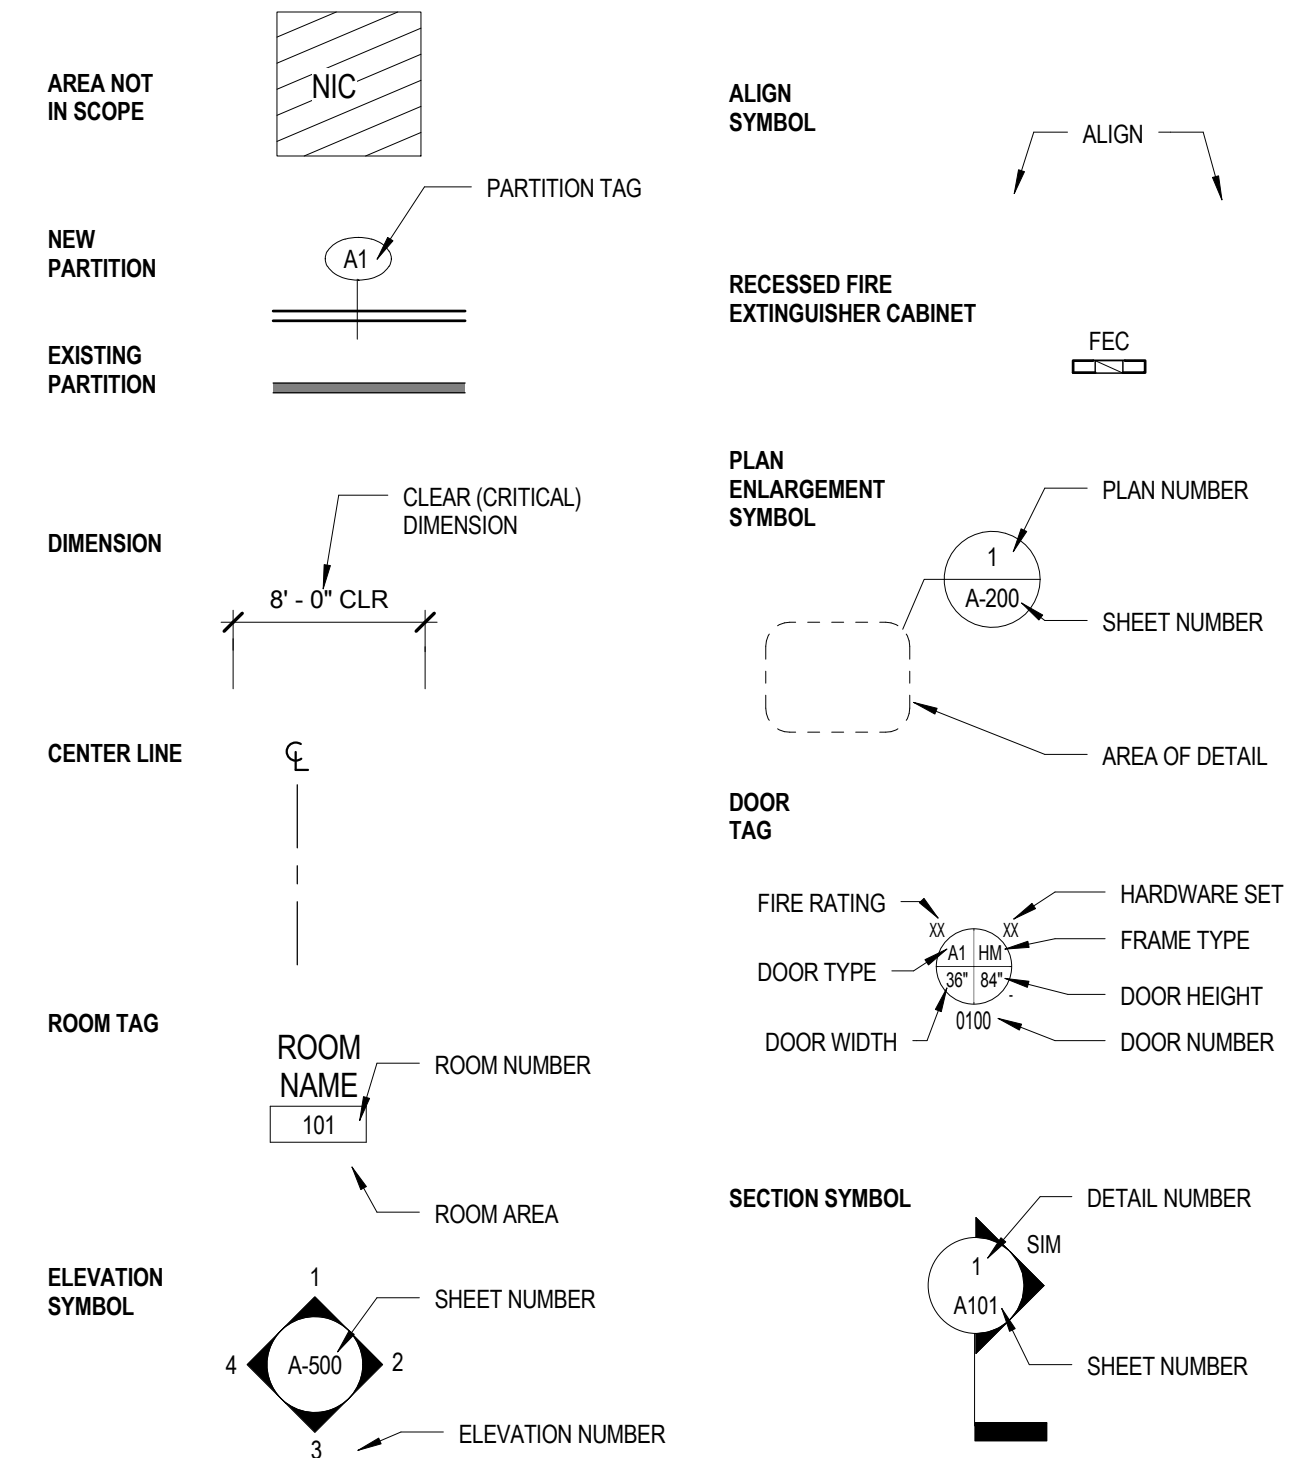


PARTITION PLAN GENERAL NOTES

- REFER TO PARTITIONS PLAN LEGEND FOR ALL SYMBOLS
- ALIGN CENTERLINE OF PARTITION WITH CENTERLINE OF MULLION OR COLUMN AS SHOWN ON PLAN, TYPICAL
- REFER TO PARTITION TYPES FOR PARTITION HEIGHTS AND THICKNESS.
- VERIFY ALL STRUCTURAL, MECHANICAL AND ELECTRICAL REQUIREMENTS AND COORDINATE REQUIRED CHANGES PRIOR TO CONSTRUCTION
- REFER TO GENERAL PROJECT NOTES FOR ADDITIONAL INFORMATION
- NEW GWS CONSTRUCTION MEETING EXISTING GWS CONSTRUCTION IN THE SAME PLANE SHALL BE FLUSH AND SHALL HAVE NO VISIBLE JOINTS. REMOVE EXISTING METAL CORNER BEADS AND OTHER TRIM AS REQUIRED TO RECEIVE NEW CONSTRUCTION.
- DOOR OPENINGS ARE LOCATED 4" FROM FINISHED FACE OF WALL (HINGE SIDE), UNO.
- FURR OUT AND FINISH WITH GYPSUM WALLBOARD CONCRETE AND CMU WALLS, WHERE OCCURS.
- ALL OFFICE DOORS TO HAVE COAT HOOKS. SEE SPECIFICATIONS FOR TYPE.
- CONTRACTOR SHALL FURNISH AND INSTALL WOOD BLOCKING IN WALLS FOR ALL MOUNTED MILLWORK, CABINETS, COUNTERS, SHELVING, FIXTURES AND GRAB BARS AS REQUIRED, UNO.
- EQUIPMENT AND FURNITURE SHOWN DASHED ARE NOT INCLUDED IN CONTRACT, UNLESS SPECIFICALLY NOTED.
- SEE PROJECT INFORMATION SHEET FOR TYPICAL MOUNTING HEIGHTS FOR ACCESSORIES.
- PROVIDE PARTIAL HEIGHT PARTITIONS 8-0 FOOT HIGH. REUSE 7-0 FOOT HIGH DOOR AND FRAME AT G68A.

KEY NOTES


A. BETWEEN FIRST AND SECOND FLOOR, PROVIDE A 1-HOUR PARTITION TO THE MODA SIDE OF THE LIBRARY AT THE INTERIOR GLAZING. REQUIRED TO COMPLETE 1-HOUR RATING FOR THE STORAGE ROOM.

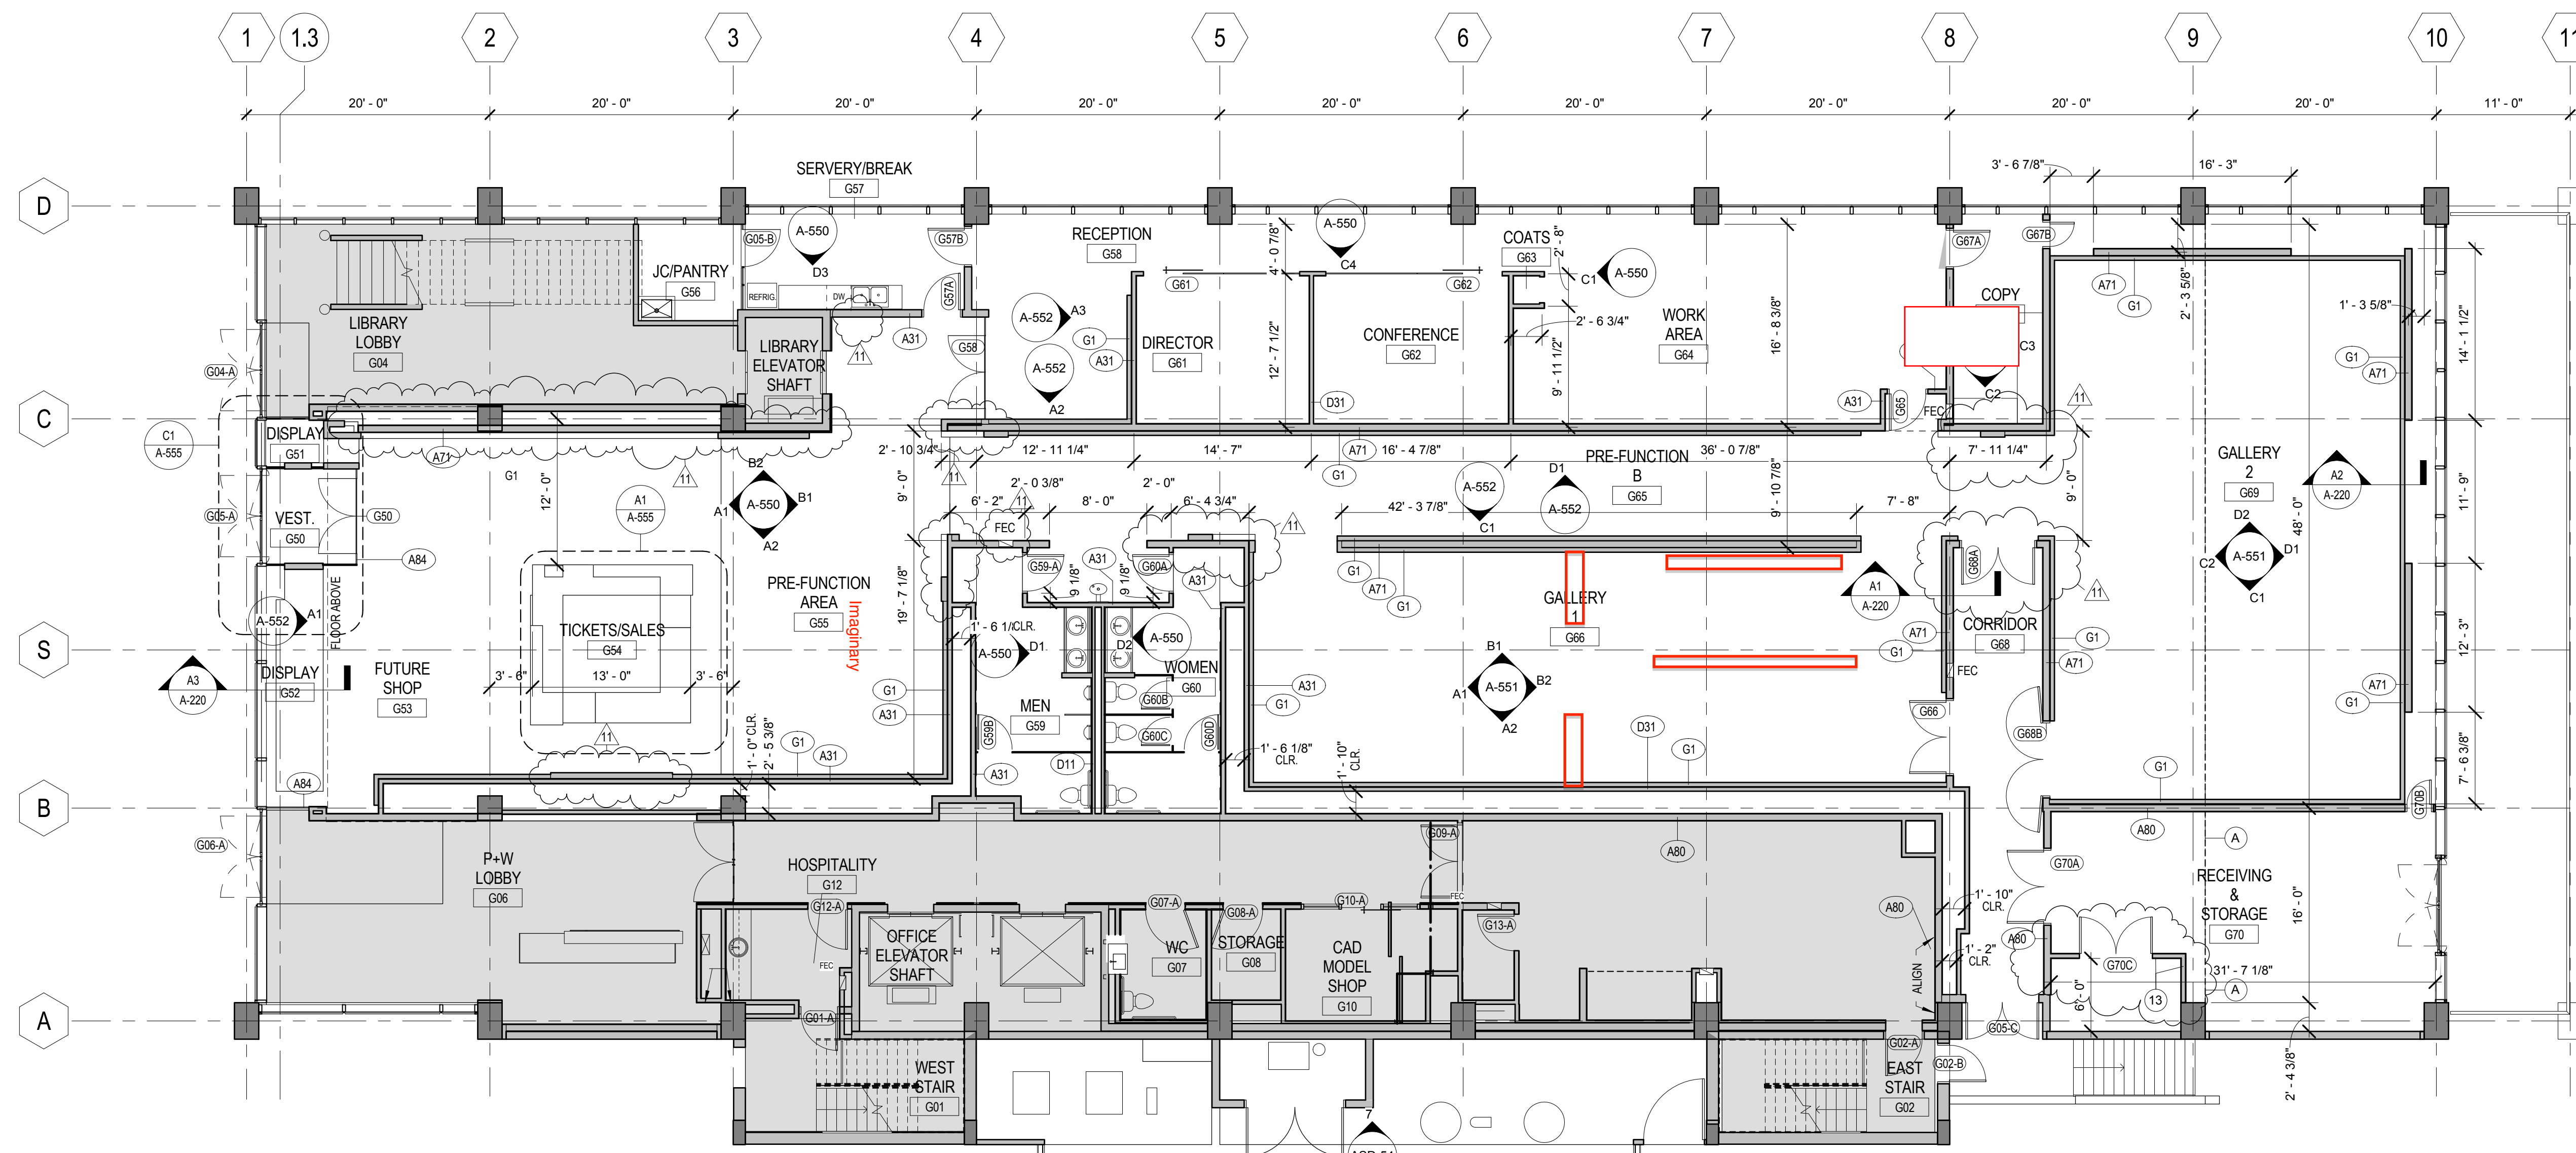


1 GROUND FLOOR PLAN - MODA
1/8" = 1'-0"

OPENING TAG	FIRE RATING	DOOR STATUS	DOOR WIDTH	DOOR HEIGHT	DOOR TYPE	DOOR MATERIAL	DOOR FINISH	FRAME MATERIAL	FRAME FINISH	HWDR.	COMMENTS
GROUND FLOOR											
G50		NEW	6'-2"	9'-0"	F	GL	-	HM	-	-	
G57A		NEW	3'-0"	7'-0"	F	WD	PAINT	HM	PAINT	-	
G57B		NEW	3'-0"	7'-0"	F	WD	PAINT	HM	PAINT	-	
G58		NEW	6'-0"	9'-0"	F	GL	-	HM	-	-	
G59-A		NEW	3'-0"	7'-0"	F	WD	PAINT	HM	PAINT	-	
G59B		NEW	2'-10"	6'-3"	-	-	-	-	-	-	TOILET PARTITION
G60A		NEW	3'-0"	7'-0"	F	WD	PAINT	HM	PAINT	-	TOILET PARTITION
G60B		NEW	2'-4"	6'-3"	-	-	-	-	-	-	TOILET PARTITION
G60C		NEW	2'-4"	6'-3"	-	-	-	-	-	-	TOILET PARTITION
G60D		NEW	2'-10"	6'-3"	-	-	-	-	-	-	TOILET PARTITION
G61		NEW	3'-3"	8'-6"	F	GL	-	HM	-	-	SLIDING DOOR - MATCH P+W HAWA DOOR SPEC.
G62		NEW	3'-3"	8'-6"	F	GL	-	HM	-	-	SLIDING DOOR - MATCH P+W HAWA DOOR SPEC.
G65		NEW	3'-0"	7'-0"	F	WD	PAINT	HM	PAINT	-	
G66		NEW	6'-0"	9'-0"	F	WD	PAINT	HM	PAINT	-	
G67A		NEW	3'-0"	7'-0"	F	WD	PAINT	HM	PAINT	-	
G67B		NEW	2'-0"	7'-0"	F	WD	PAINT	HM	PAINT	-	
G68A		NEW	6'-0"	9'-0"	F	WD	PAINT	HM	PAINT	-	
G68B		NEW	6'-0"	9'-0"	F	WD	PAINT	HM	PAINT	-	
G70A	3/4 HR.	NEW	6'-0"	9'-0"	F	HM	PAINT	HM	PAINT	-	
G70B	3/4 HR.	NEW	2'-0"	7'-0"	F	HM	PAINT	HM	PAINT	-	
G70C		NEW	6'-0"	7'-0"	F	HM	PAINT	HM	PAINT	-	RELOCATE 7-0 FRAME FROM DOOR G68A.


NOTES: Only door G55-C is required to have panic hardware, and is provided as part of the base building, not in scope of this project. Doors G55-A and G50 are all glass and do not latch.

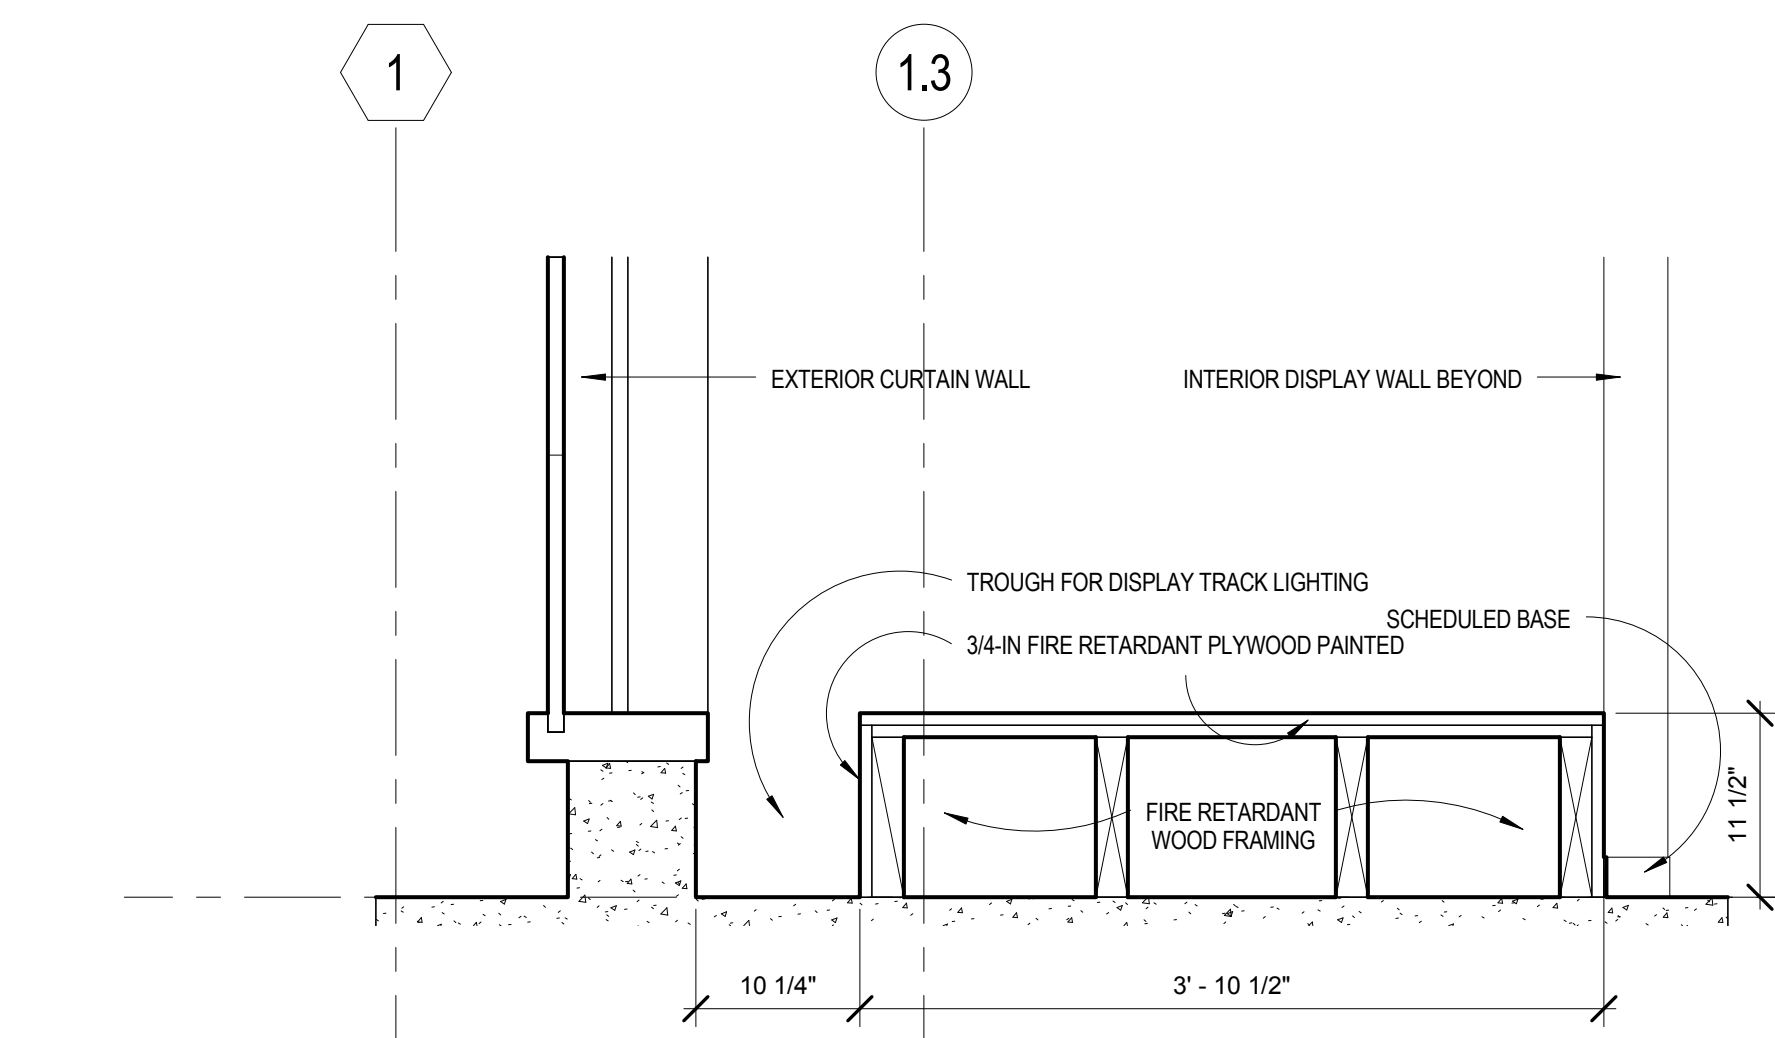


A3 DETAIL SECTION @ DISPLAY PLATFORM
1" = 1'-0"

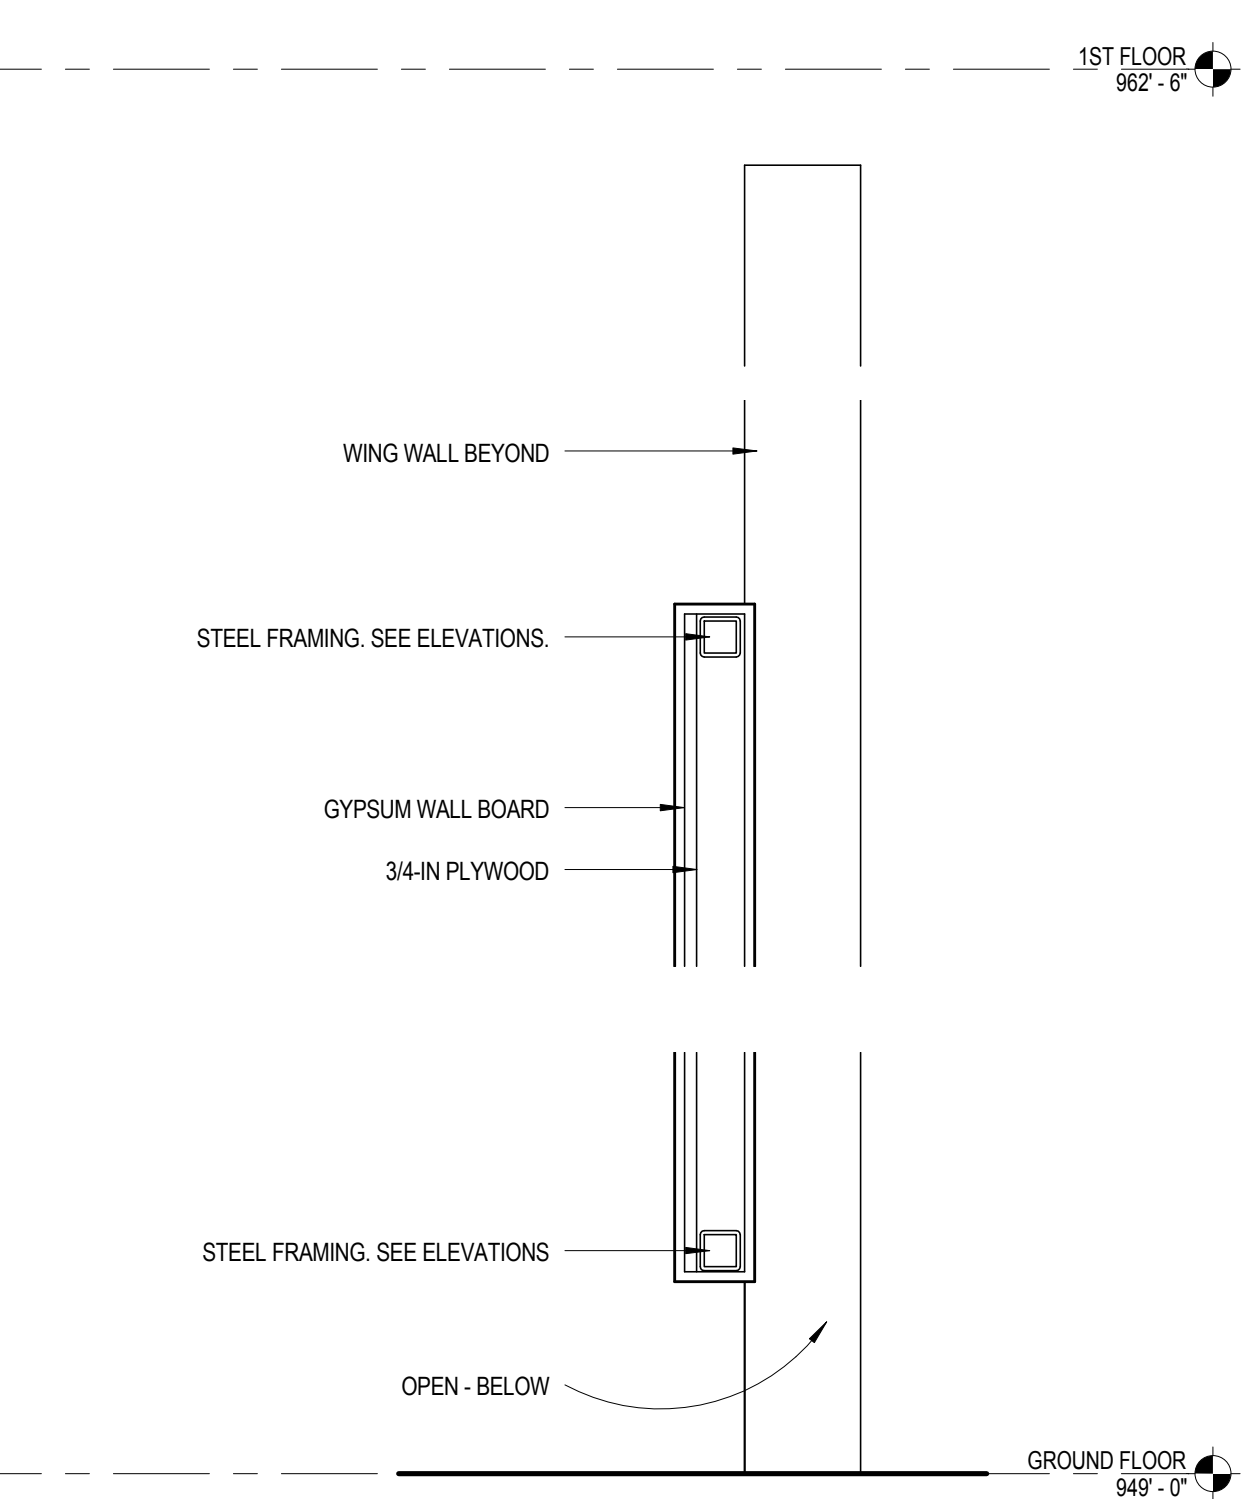

A2 TYPE G1 - SUSPENDED
1" = 1'-0"

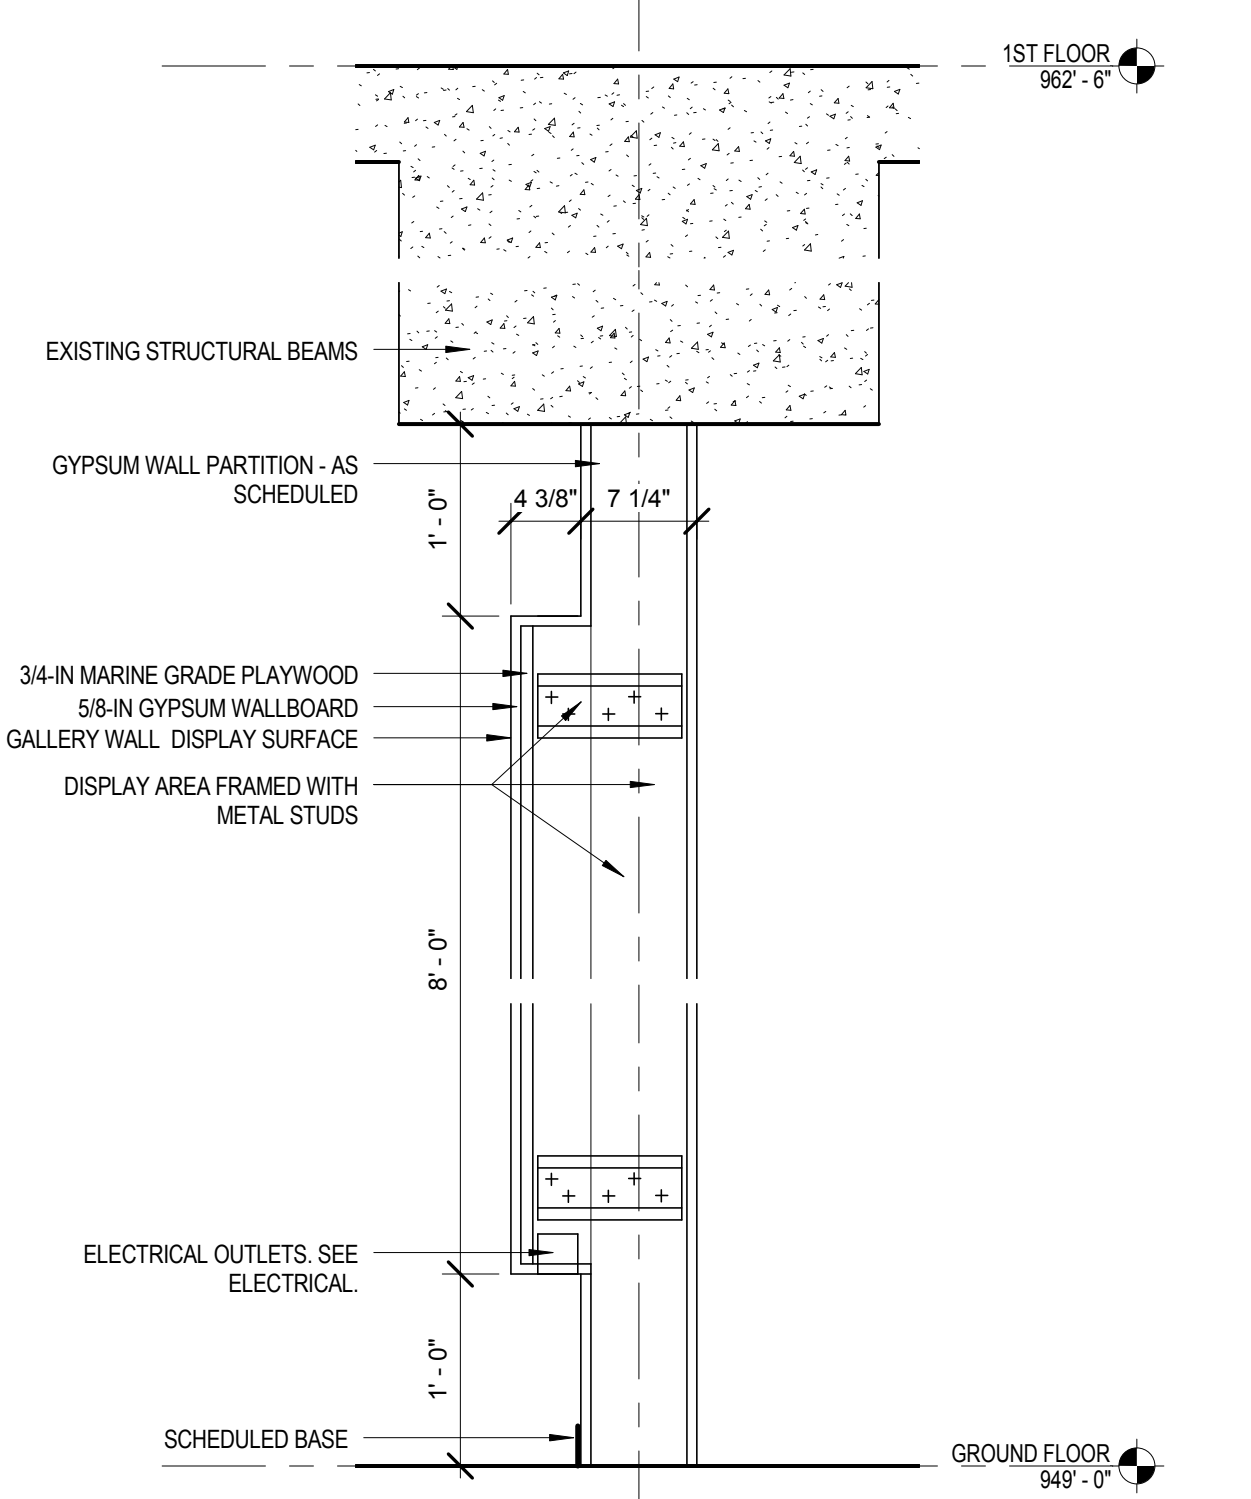

A1 TYPE G1 - TYPICAL GALLERY PARTITION
1" = 1'-0"

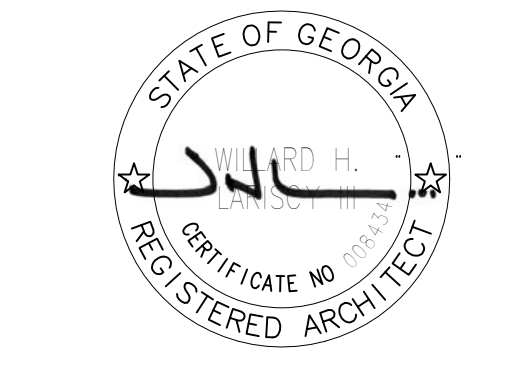

NO	ISSUE	DATE
4	ADDENDUM 4	04/23/10
9	MODA - FOR CONSTRUCTION	09/14/10
10	ADDENDUM 14	10/11/10
11	ADDENDUM M01	12/08/10

Sheet Information

Date	11/18/2010
Job Number	801315.000
Drawn	Author
Checked	Checker
Approved	Approver

GROUND LEVEL PLAN - MODA

Released for Construction

Sheet
A-220