

NO	ISSUE	DATE
7	MODA CD - ISSUE	09/10/10

Sheet Information

Date	9/16/2010
Job Number	801315.000
Drawn	Author
Checked	Checker
Approved	Approver


Title

**MODA
ELEVATIONS**


Released for Construction

Sheet


A-551

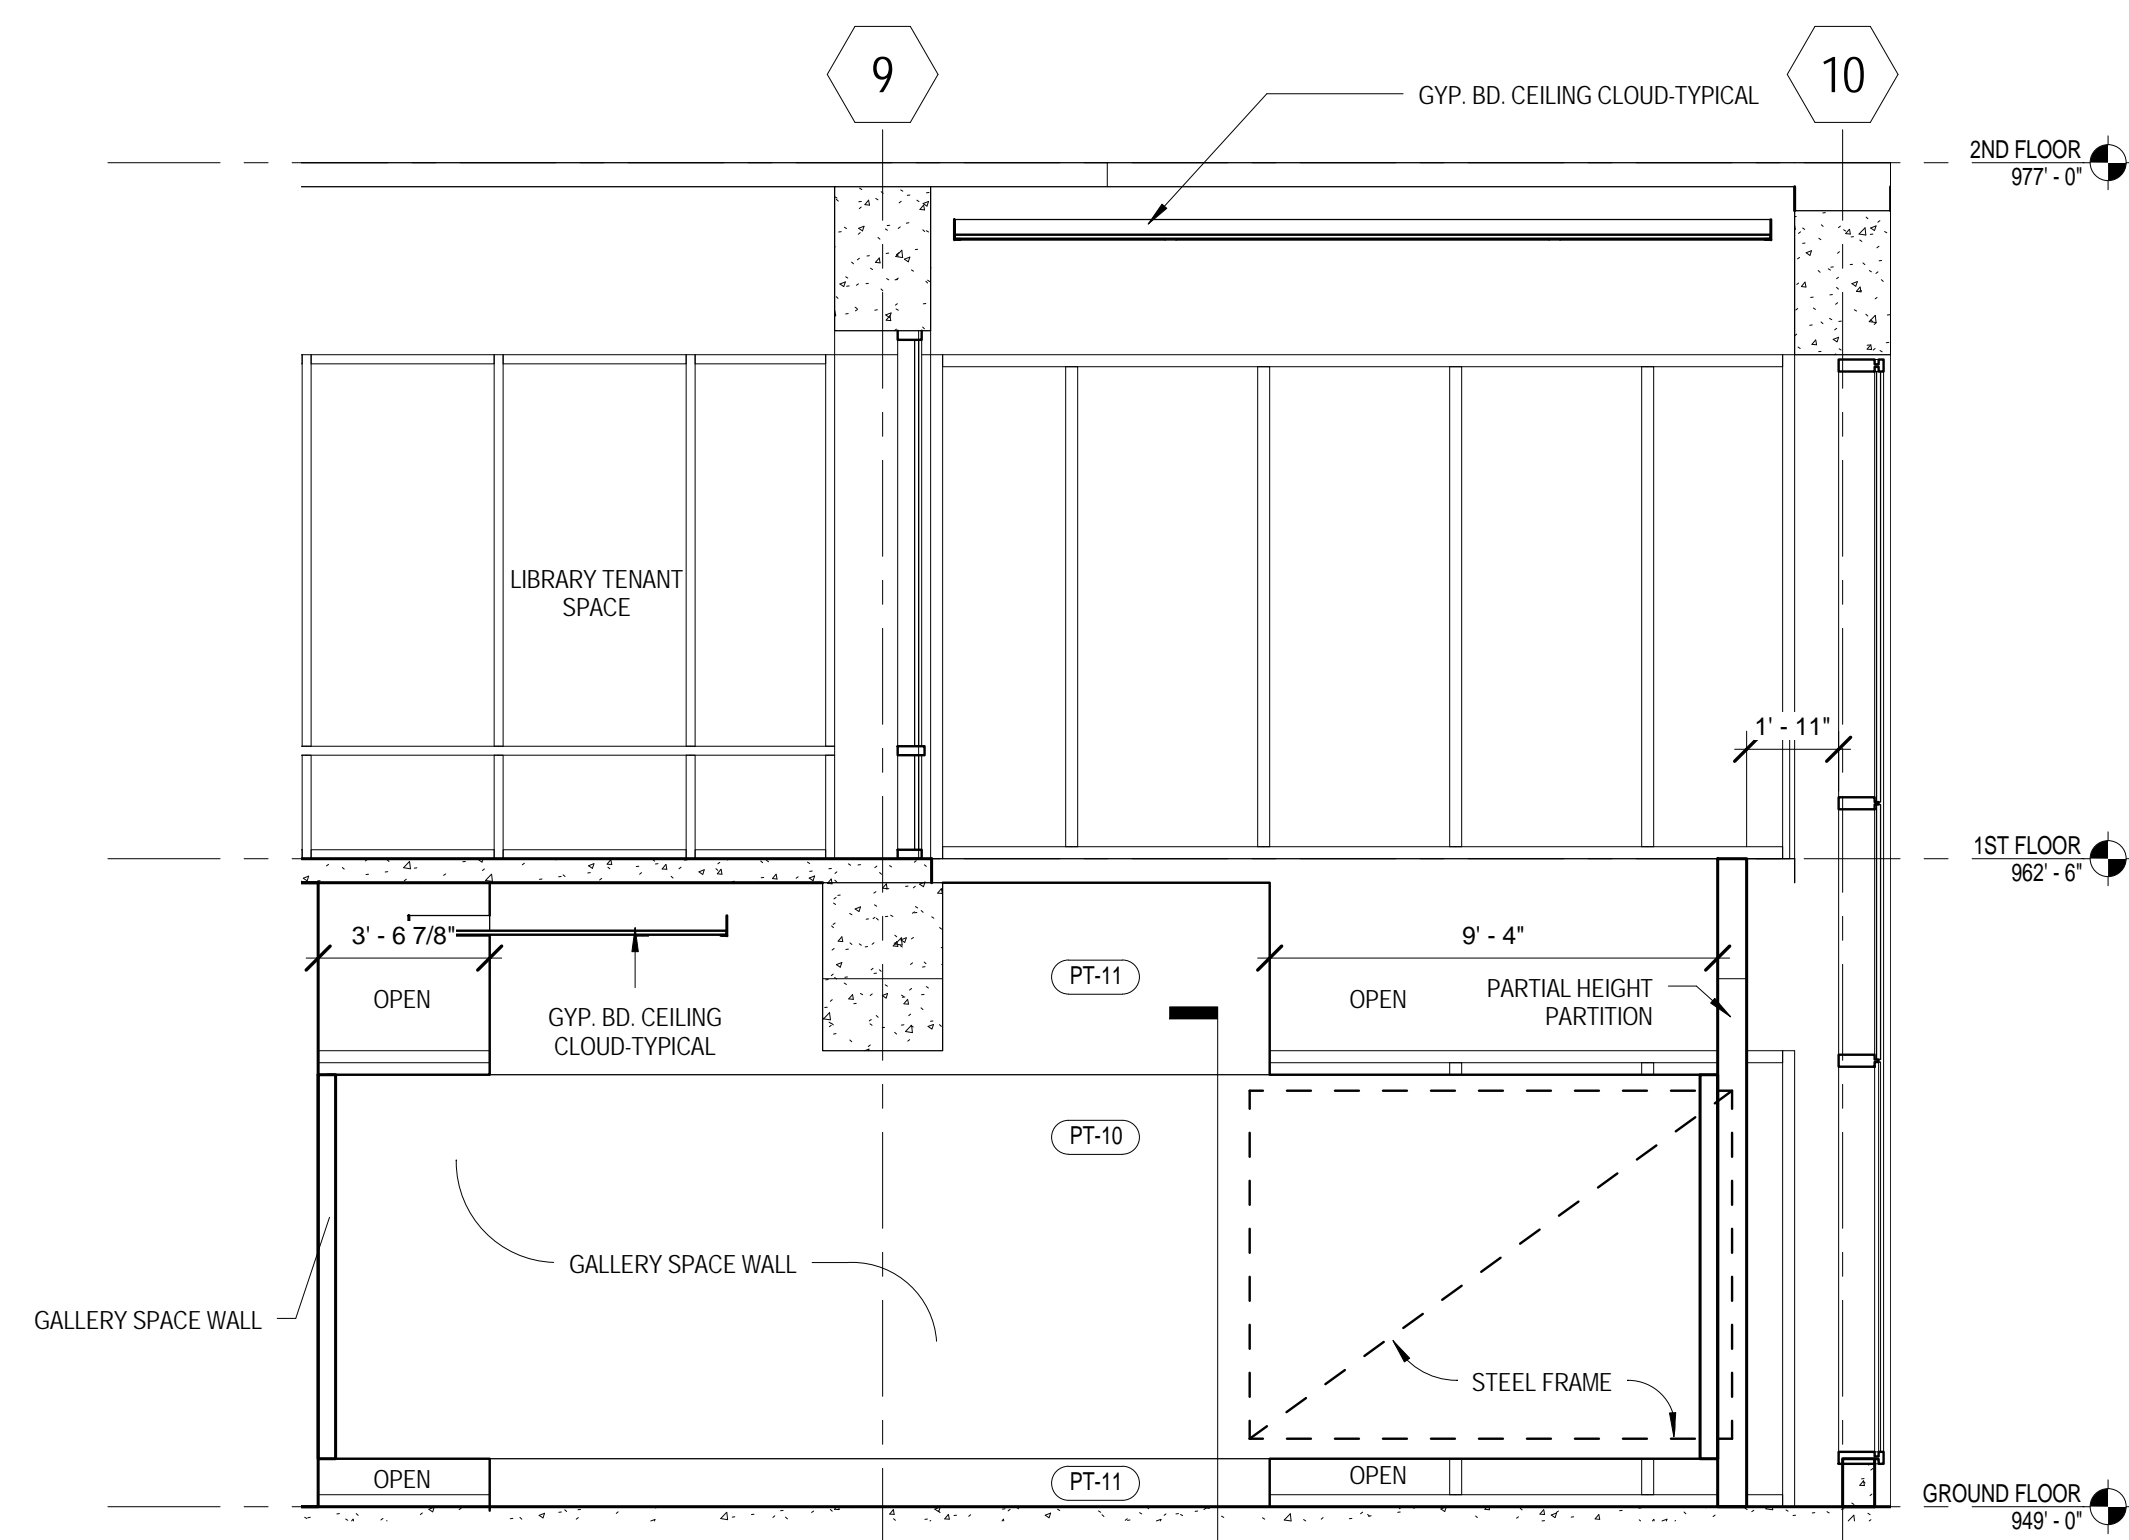


D2 ELEV GALLERY 2 NORTH
1/4" = 1'-0"

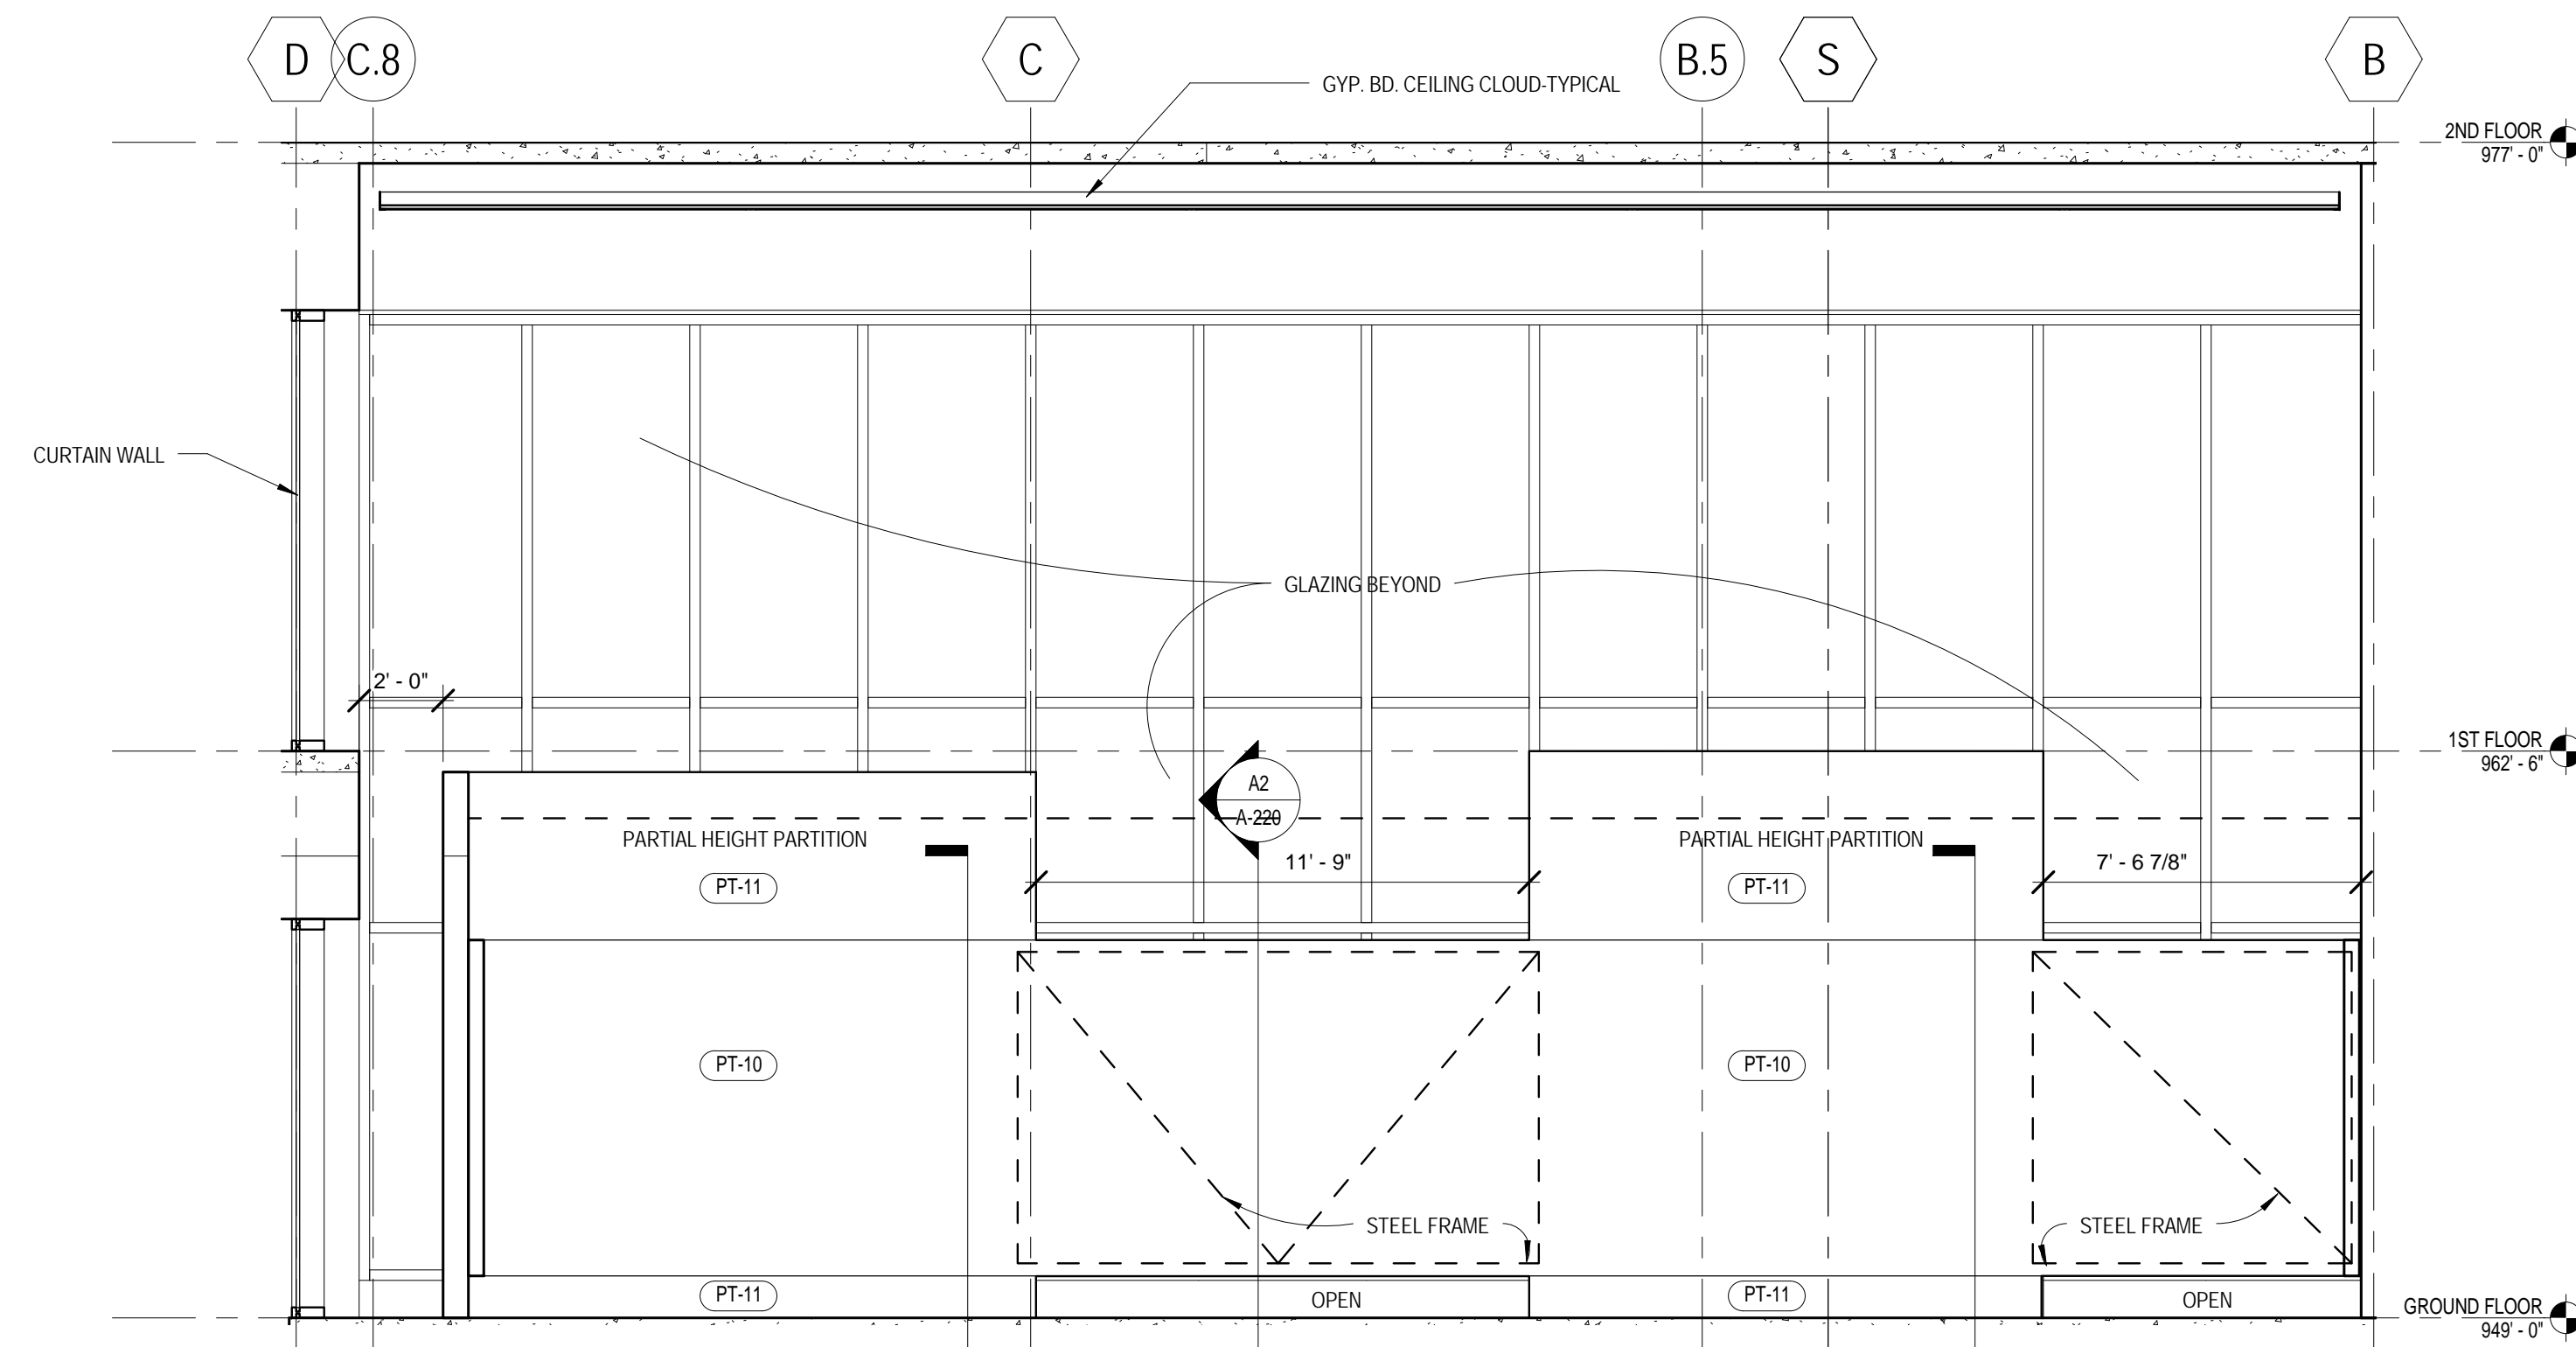


D1 ELEV GALLERY 2 EAST
1/4" = 1'-0"

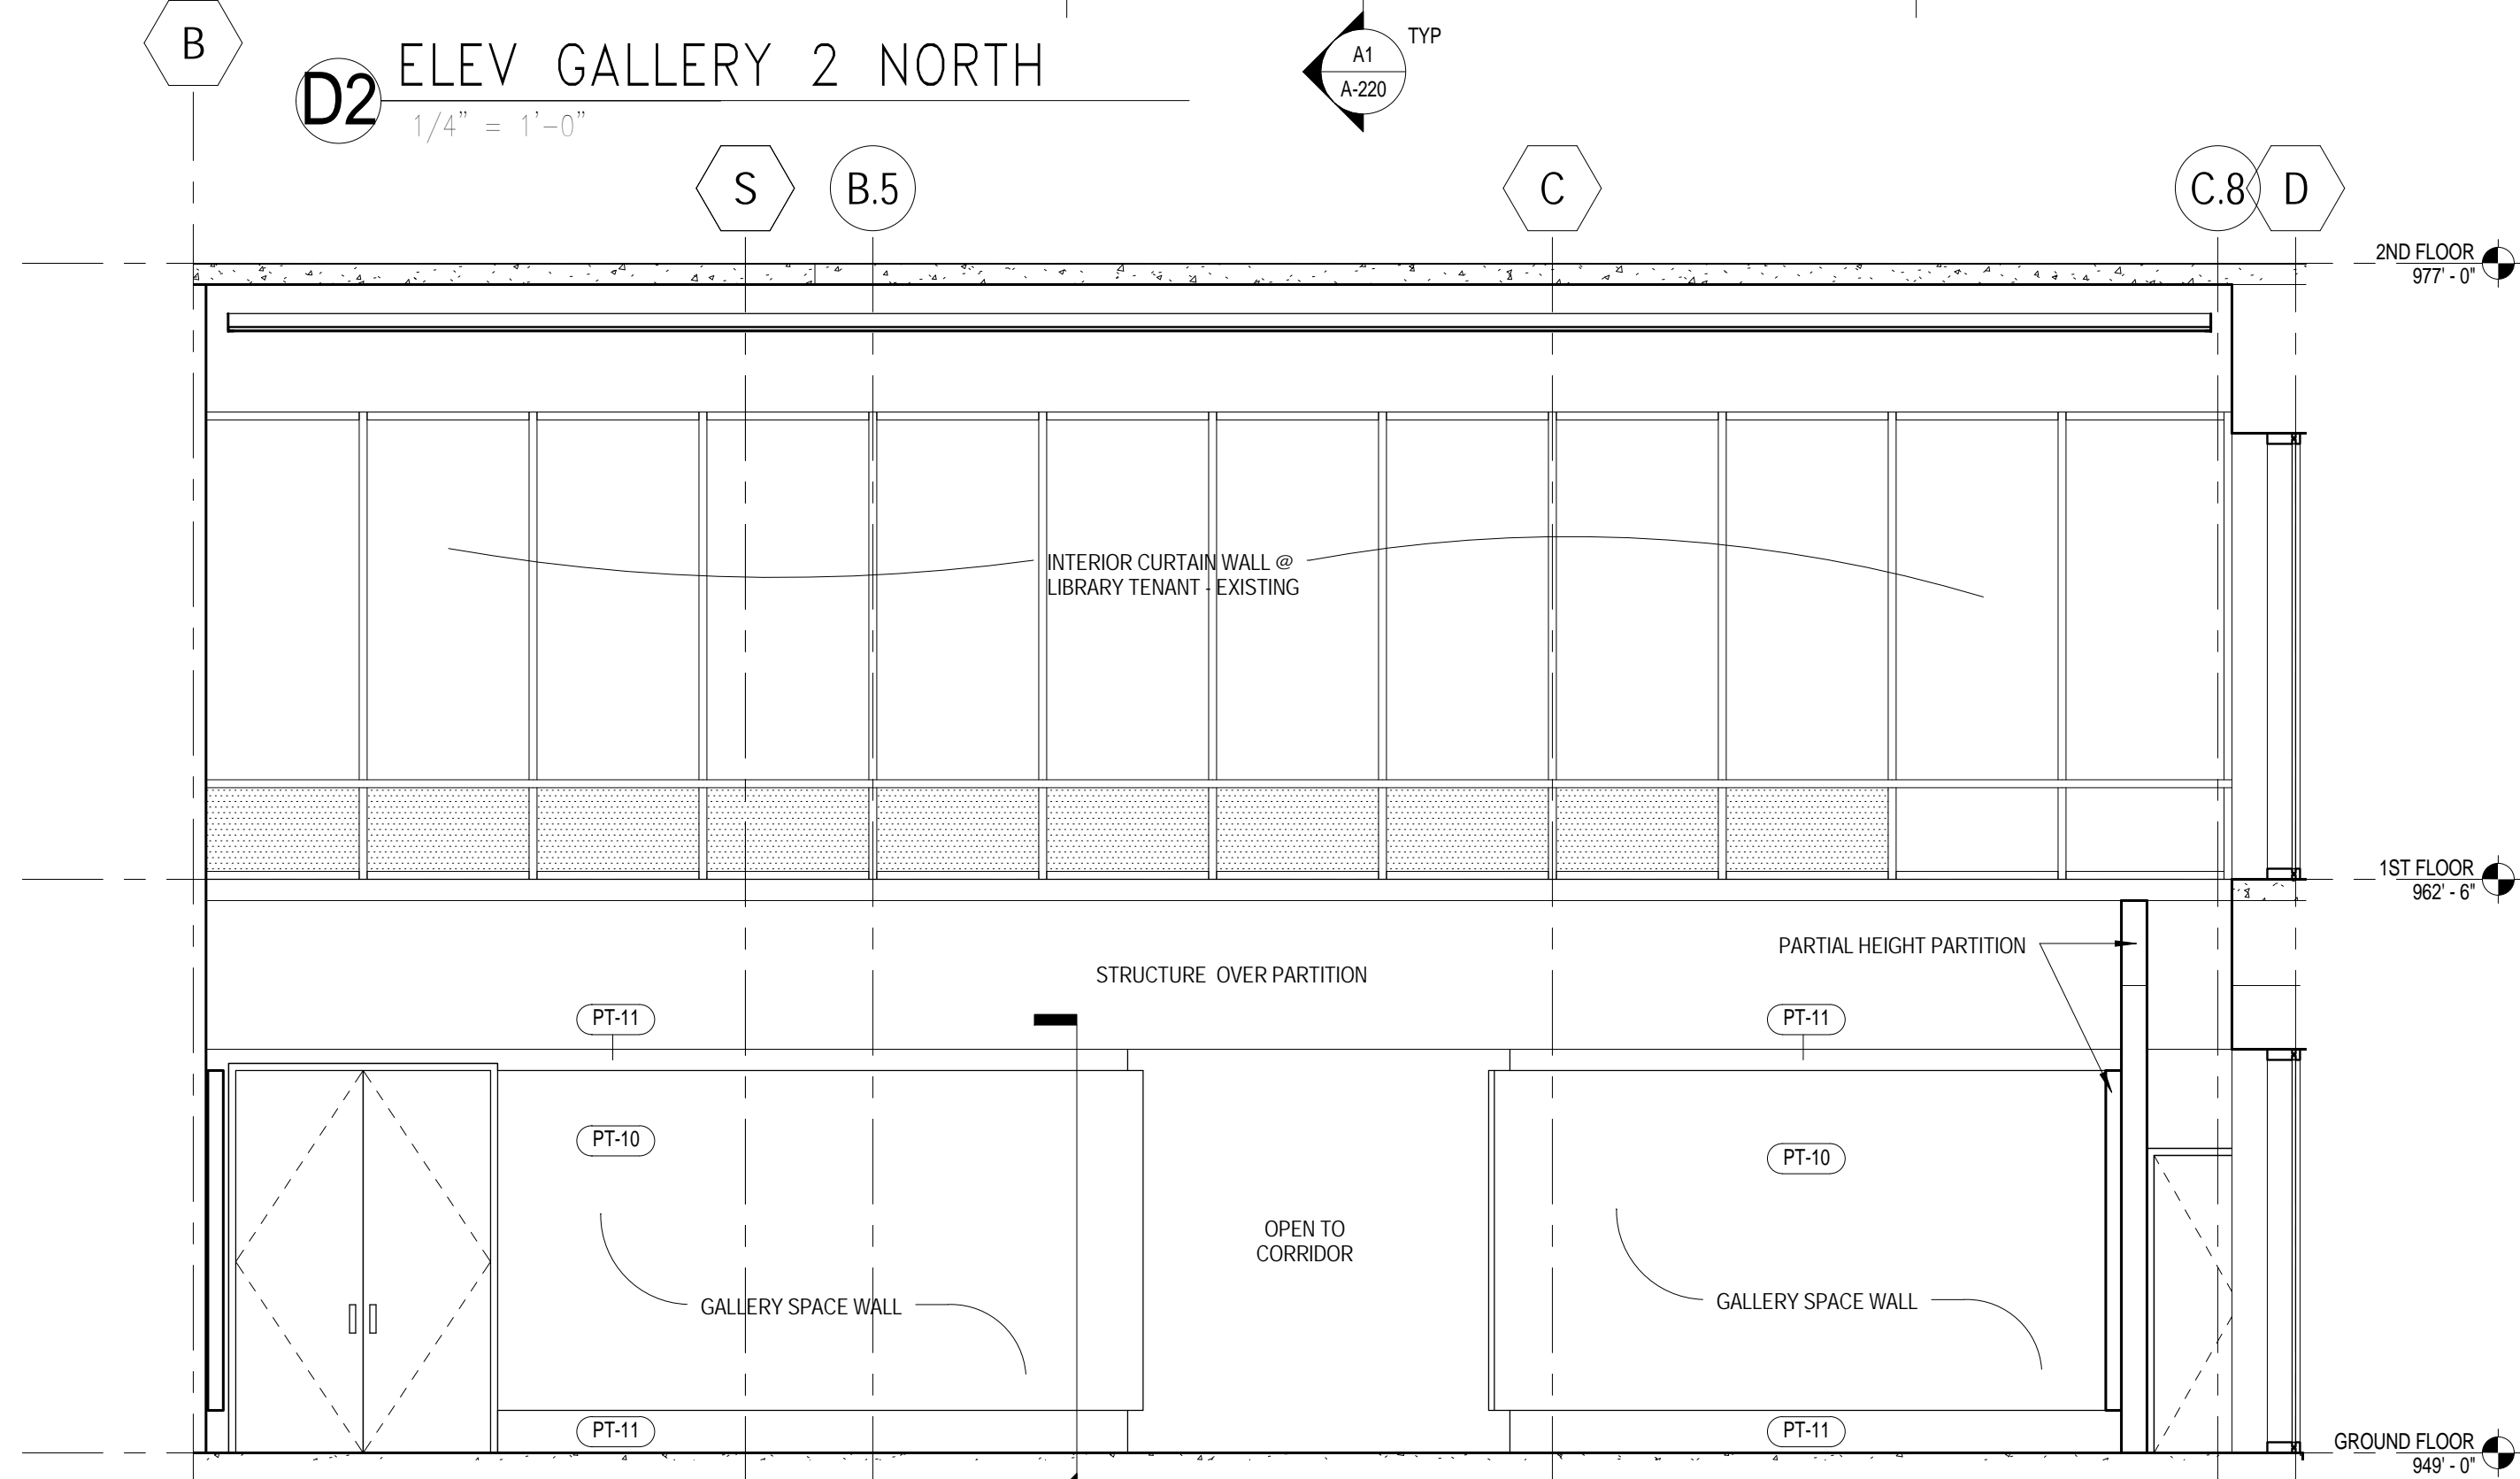


C2 ELEV GALLERY 2 WEST
1/4" = 1'-0"

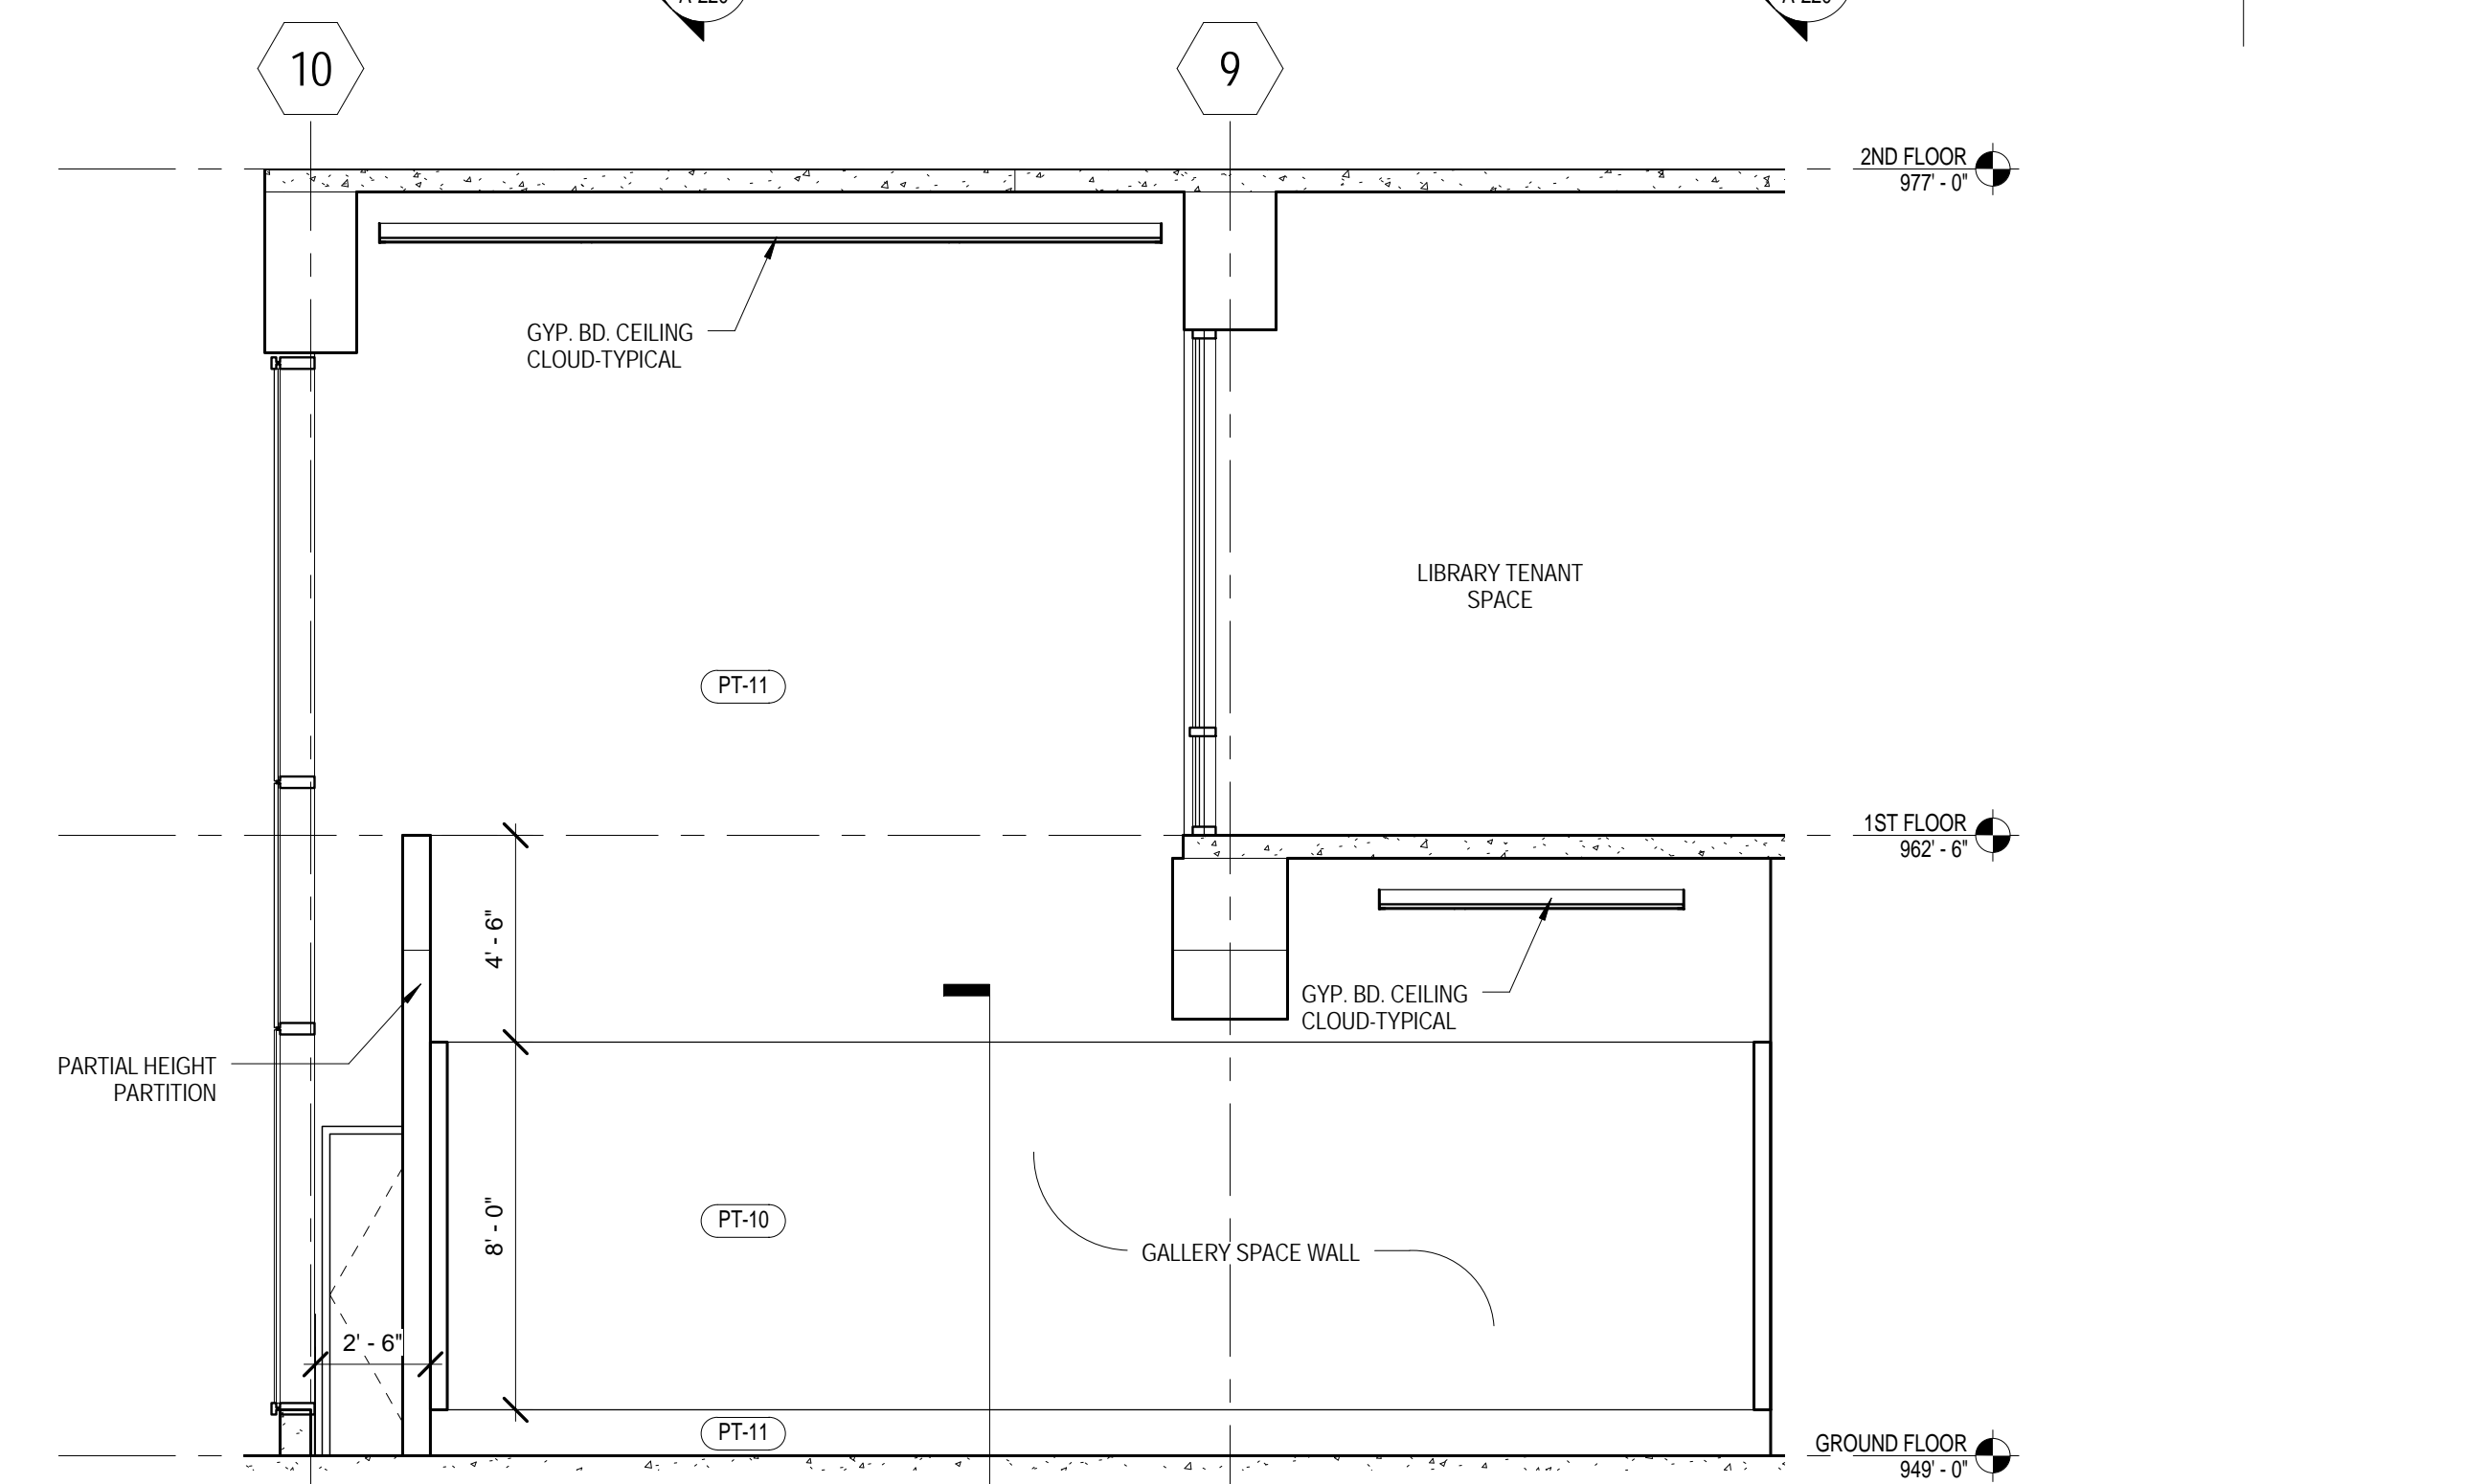


C1 ELEV GALLERY 2 SOUTH
1/4" = 1'-0"

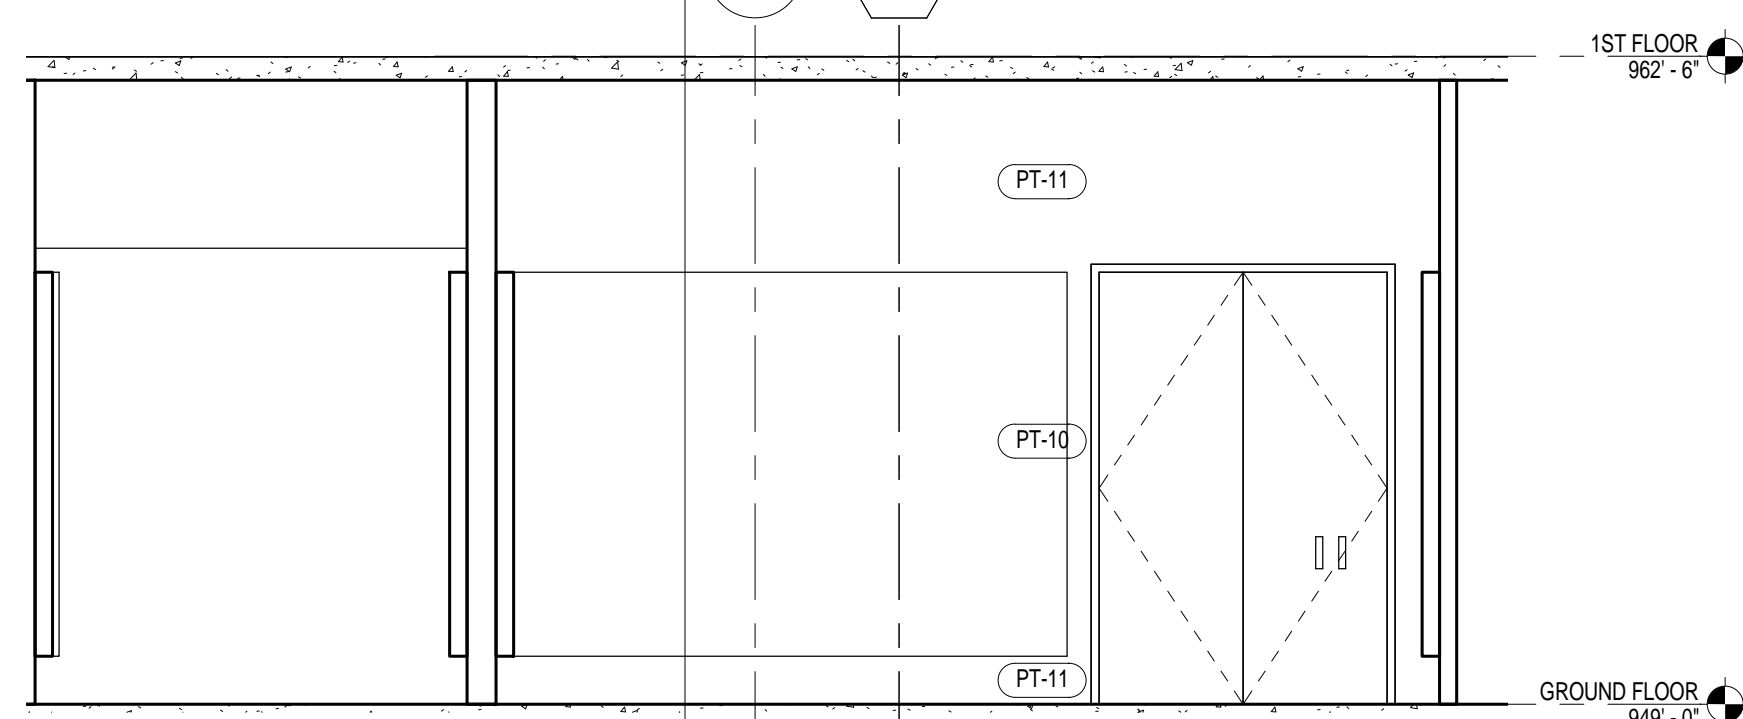


B2 ELEV GALLERY 1 EAST
1/4" = 1'-0"

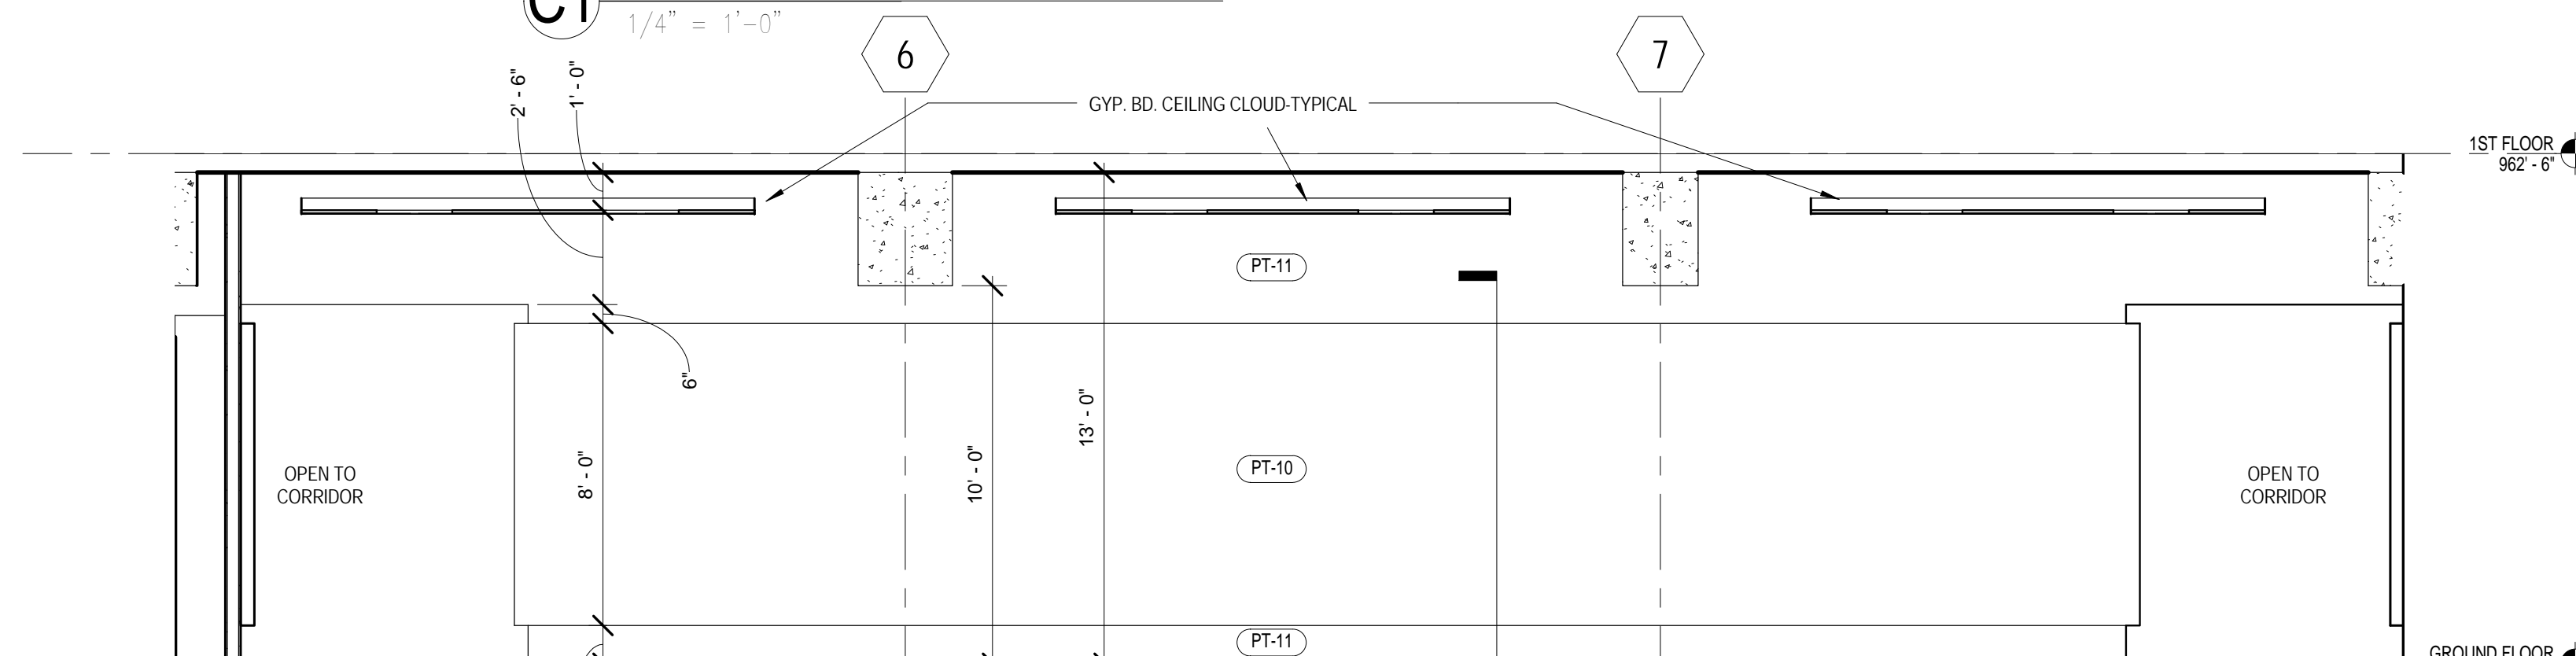

B1 ELEV GALLERY 1 NORTH
1/4" = 1'-0"

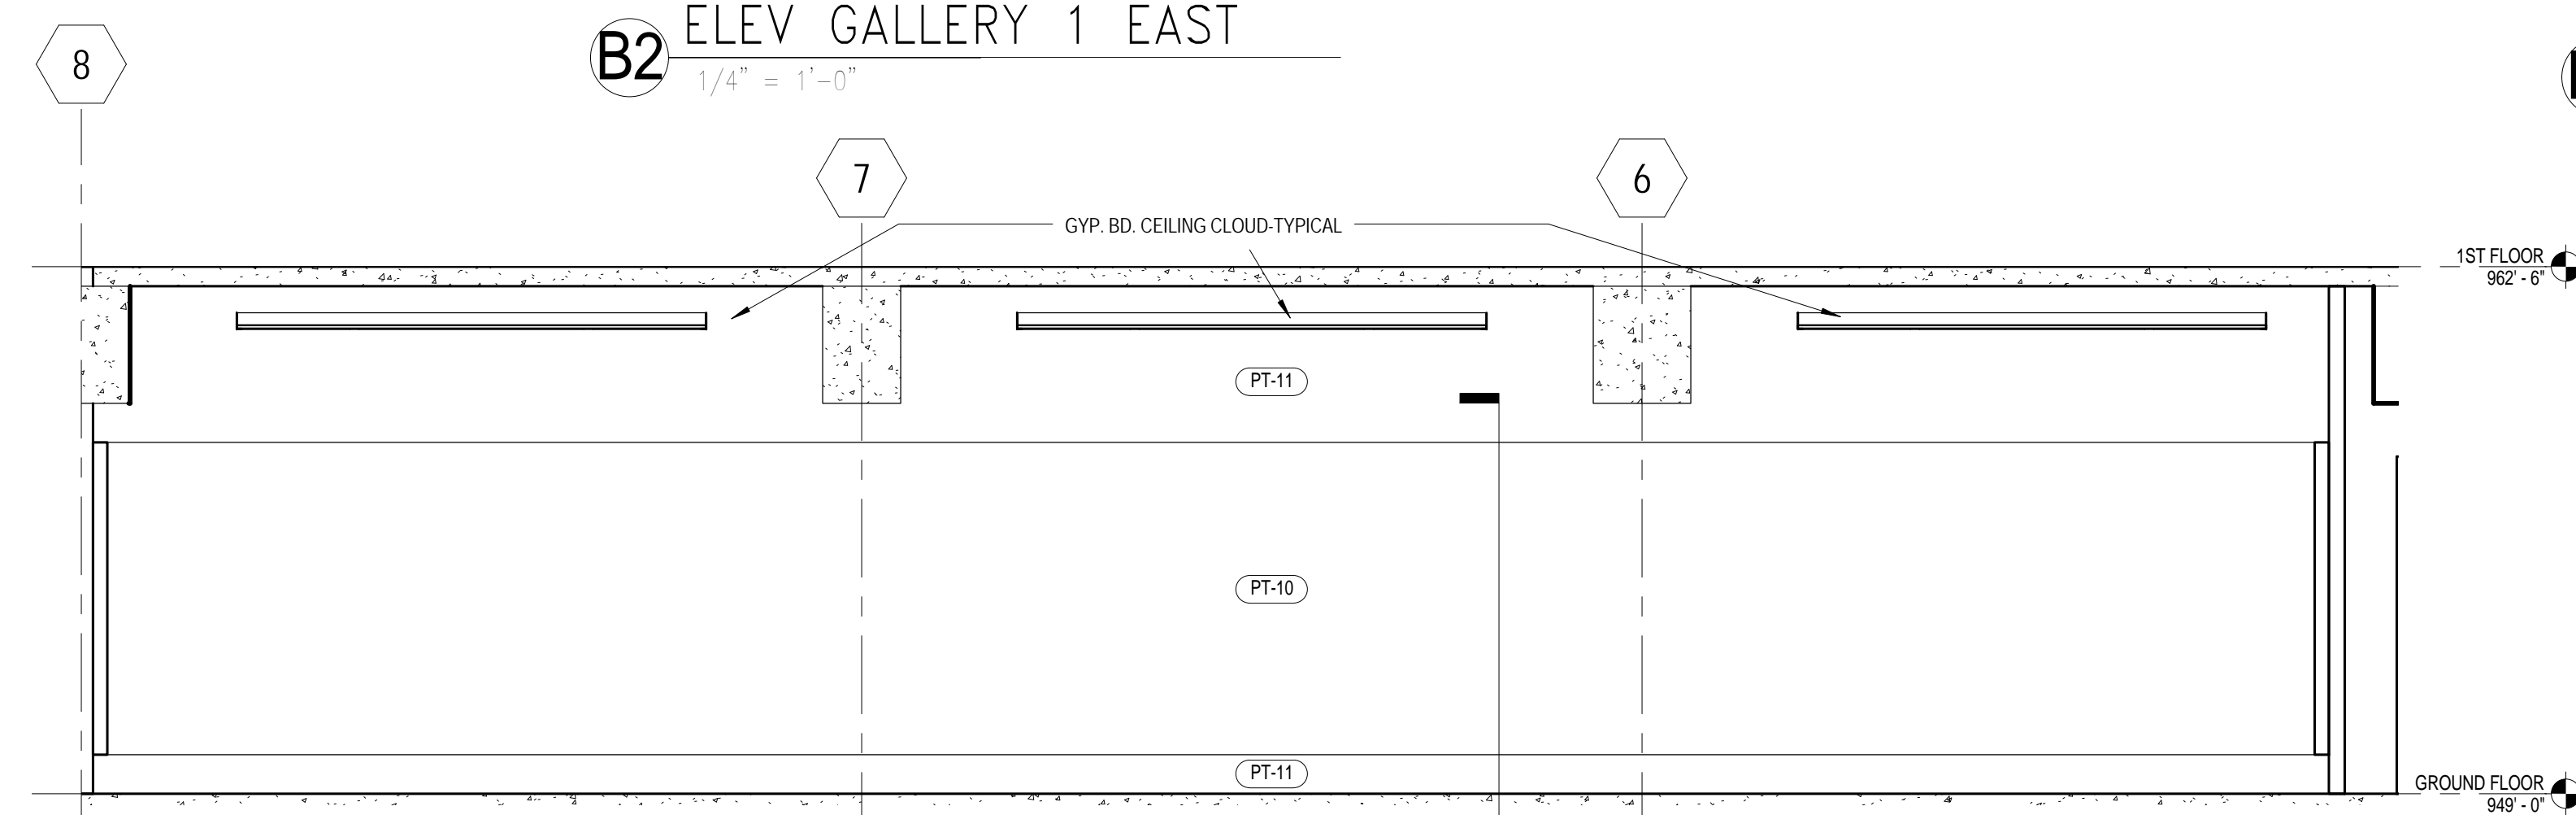

A2 ELEV GALLERY 1 SOUTH
1/4" = 1'-0"

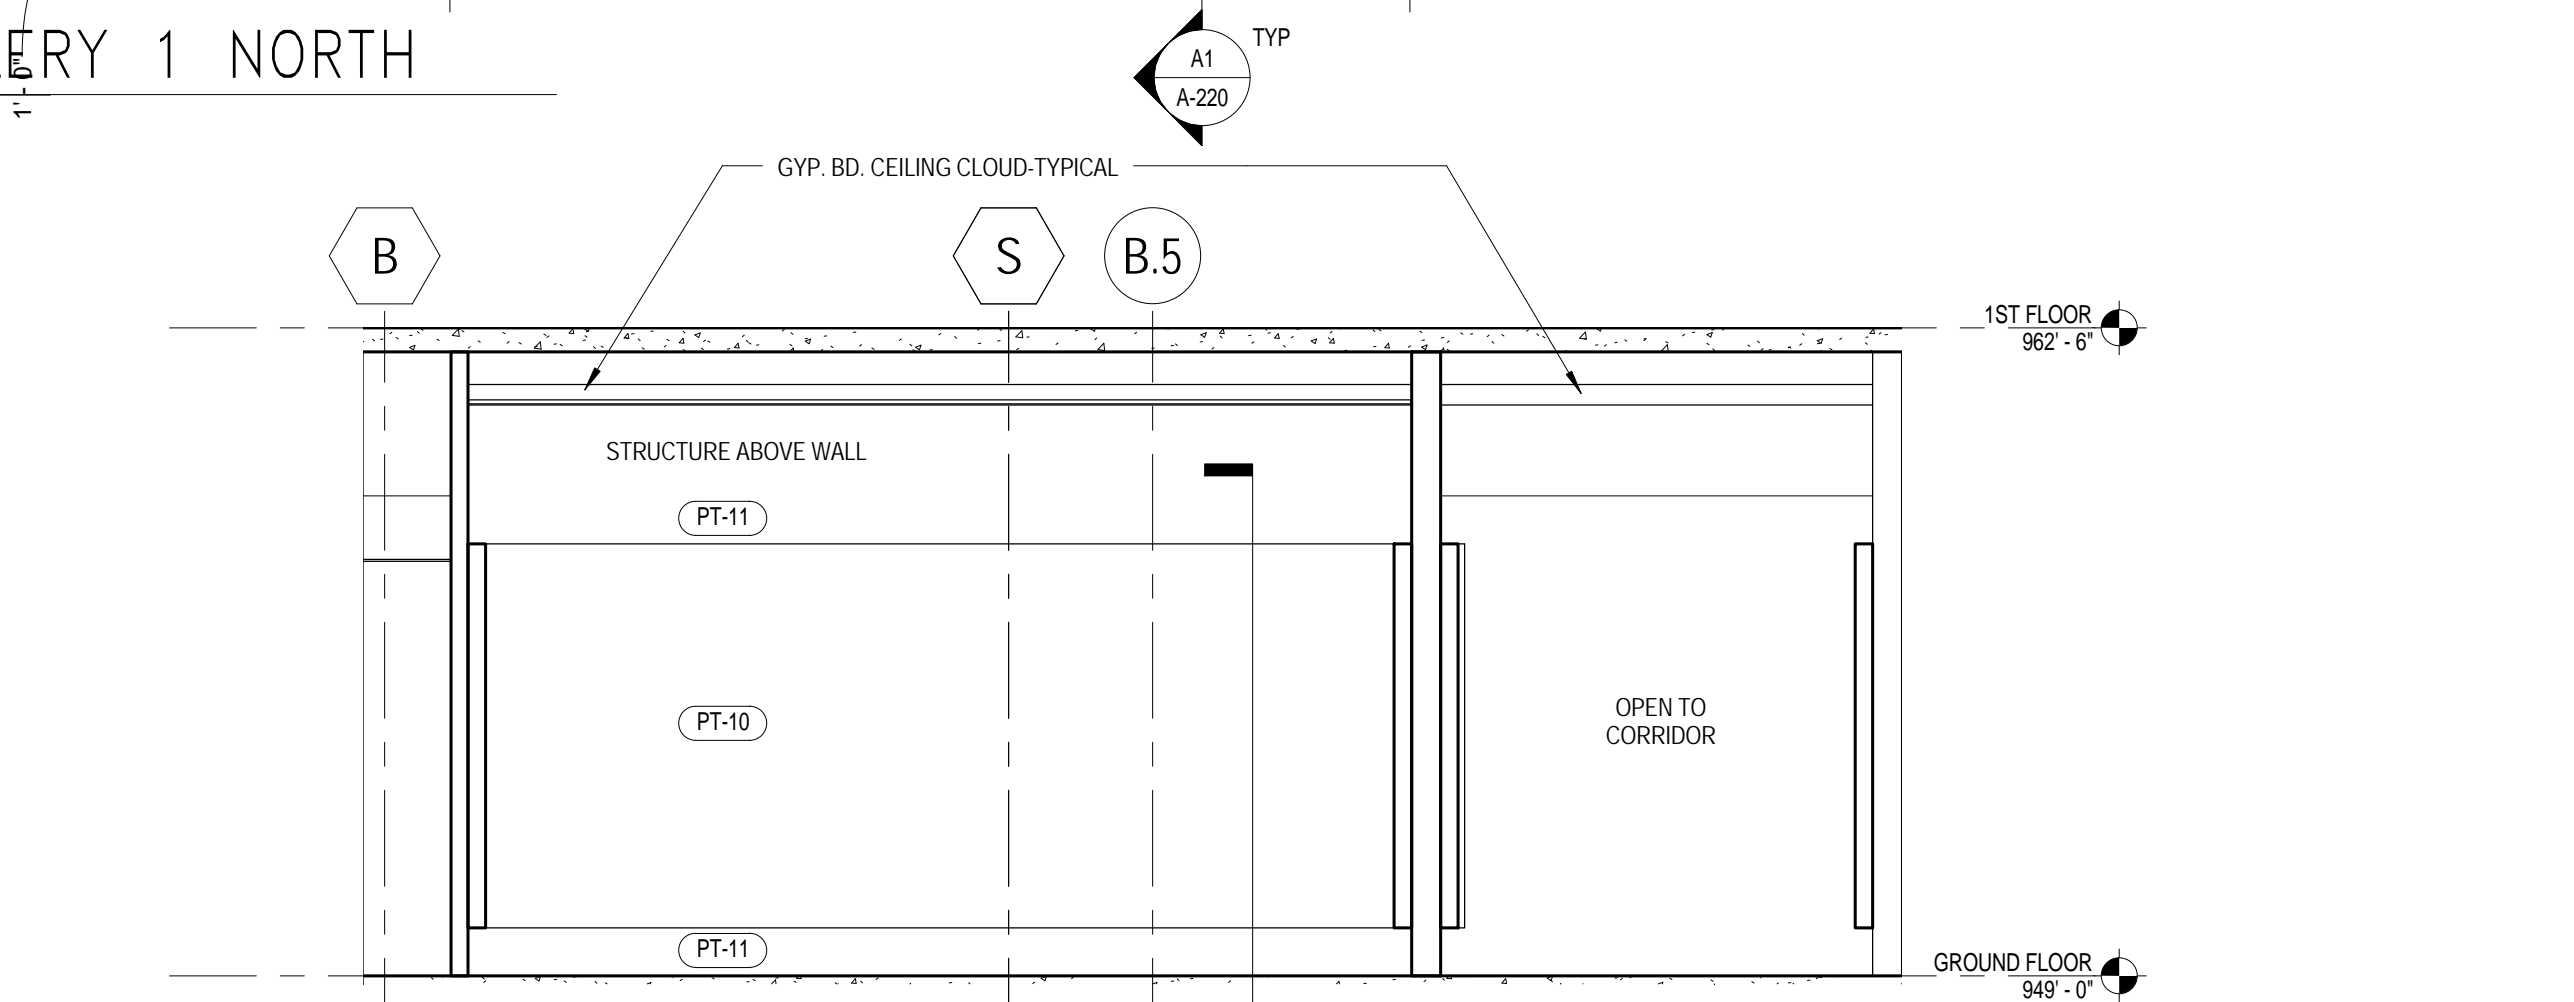

A1 ELEV GALLERY 1 WEST
1/4" = 1'-0"